



Site Overview: Lower Stone Close - scale @1:2500

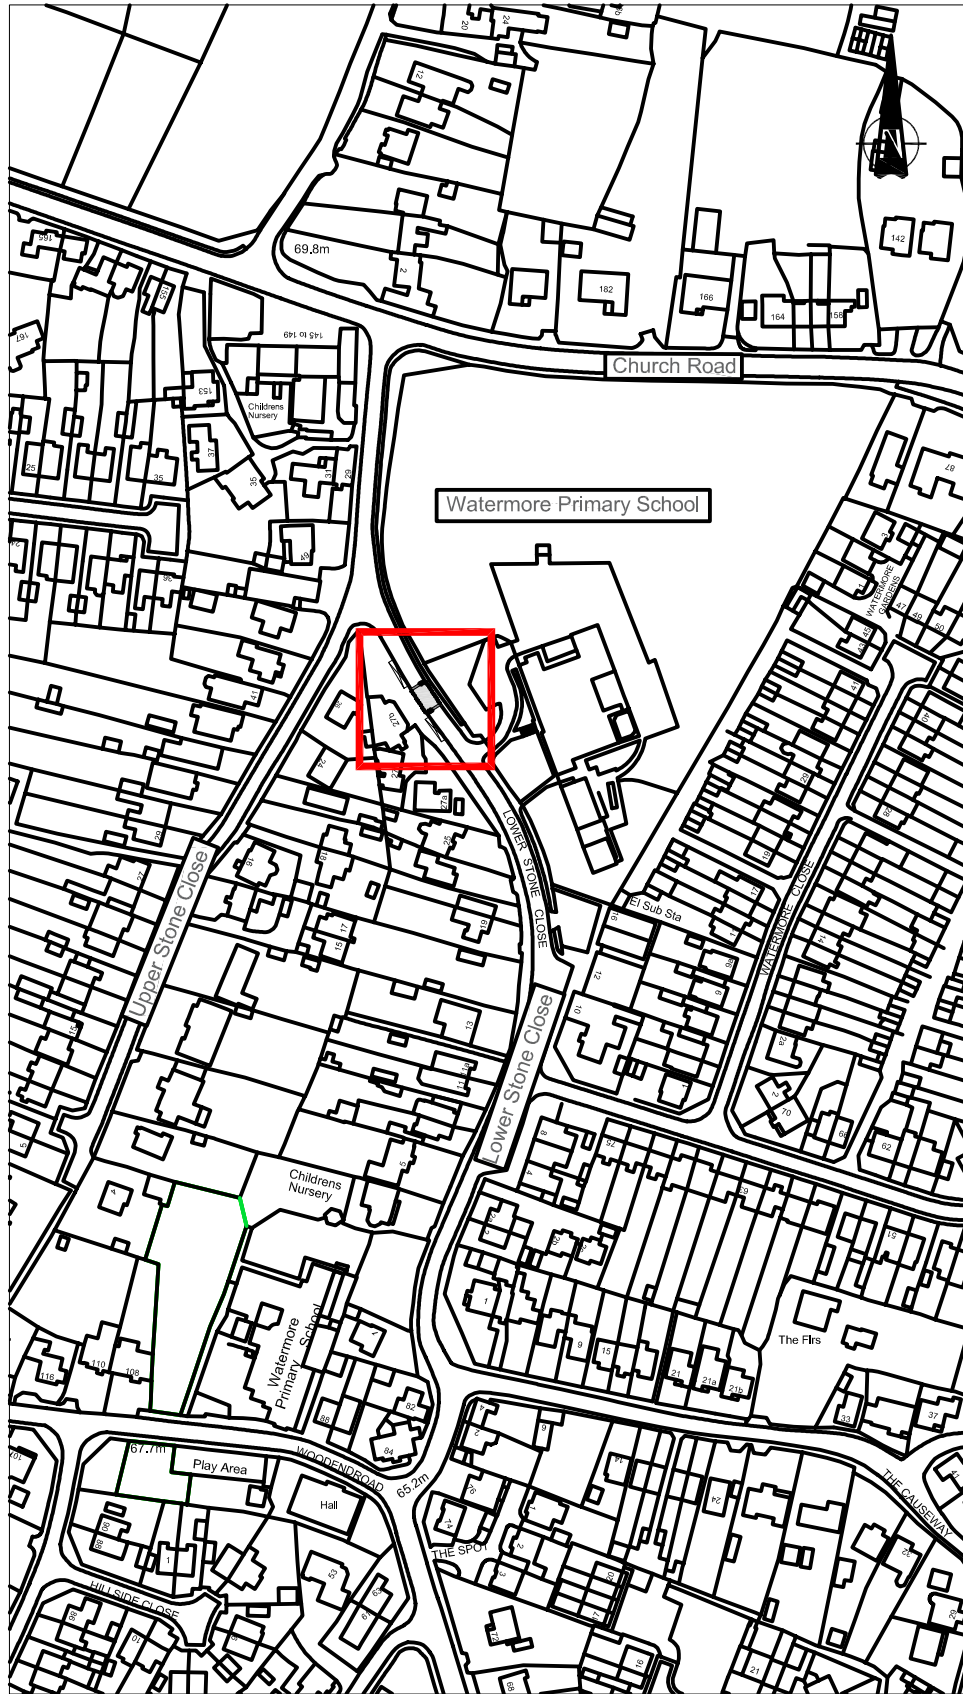

Speed Table Location: Scale @1:250

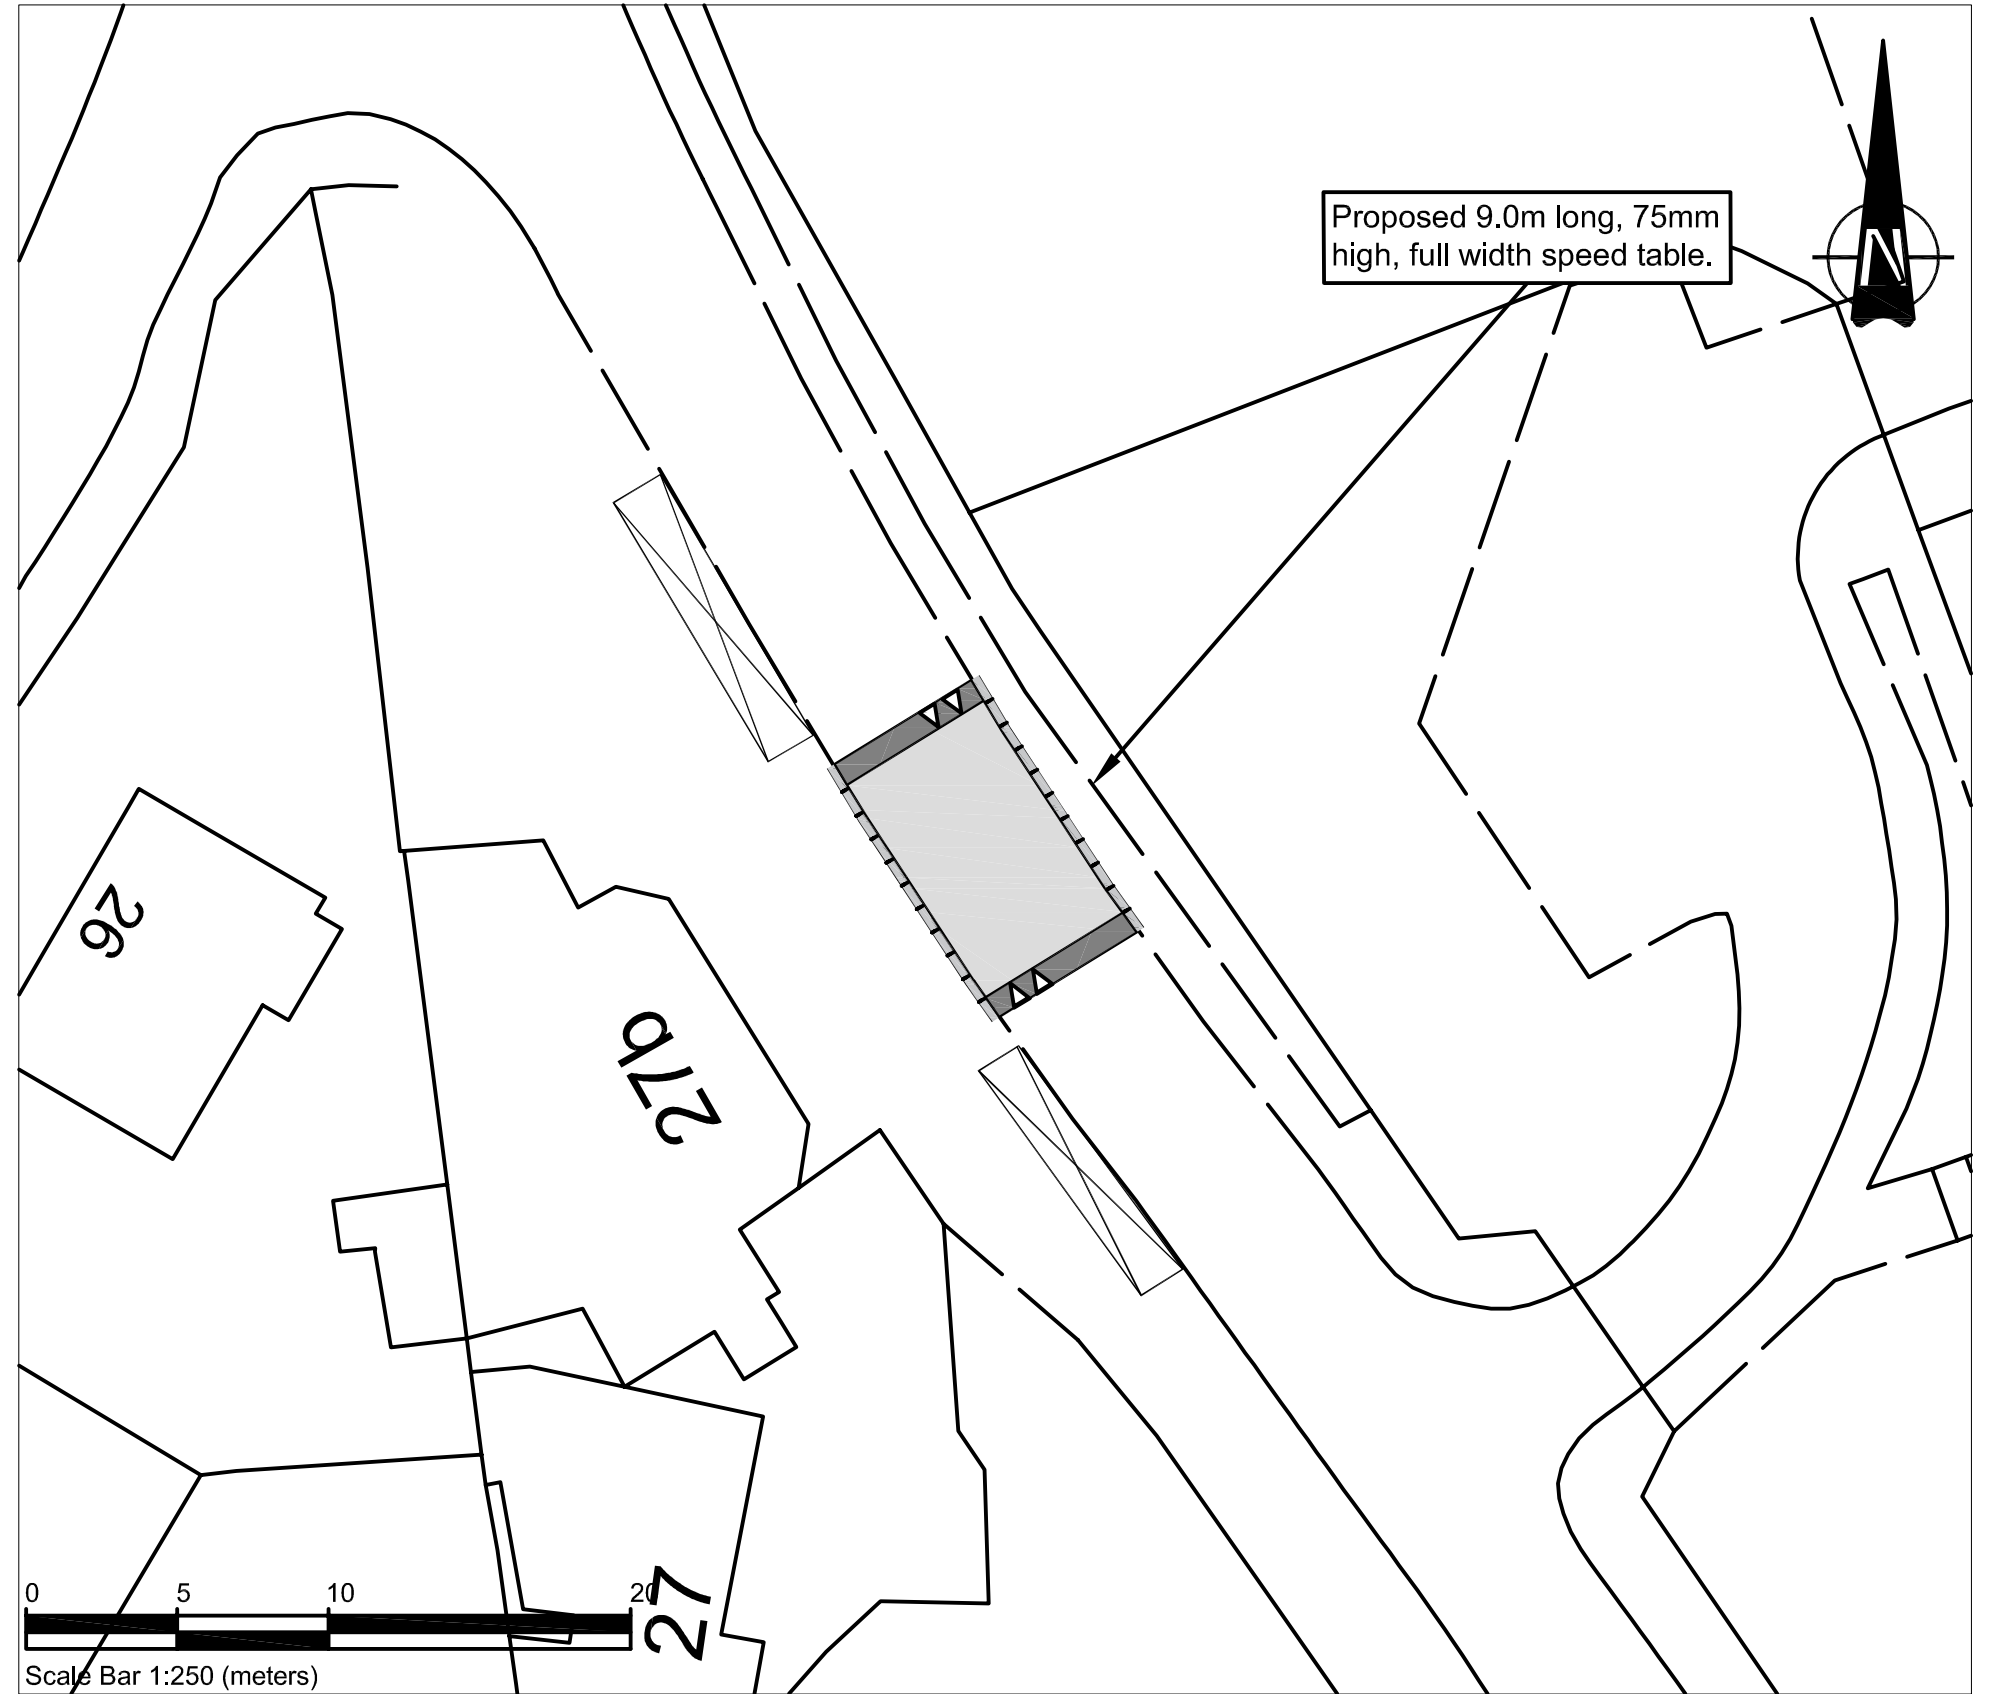

Acad Ref: I:\TNS Schemes\1414-FRAMPTON COTTERELL\215 - Watermore School Speed Table\6. Docs & Drawings\Drawings\1414-215-01 Consultation Rev 1.dwg - Plotted by chz on Aug 20, 2019 - 1:29pm

ORDNANCE SURVEY

© Crown copyright and database rights 2019 Ordnance Survey 100023410. This map has been provided for this scheme consultation and must not be used for any other purpose. Only one paper copy may be made for your own use.

**KEY**



Proposed location for flat top speed table



Existing dropped kerb/ vehicle access

**CONSULTATION**



DEPARTMENT OF ENVIRONMENT AND COMMUNITY SERVICES

DIRECTOR  
Nigel Rickard

**STREETCARE TRANSPORT & WASTE**

PO Box 1954  
Bristol, BS37 0DD  
Telephone: 01454 868 000  
Email: TransportServices@southglos.gov.uk

Project  
WATERMORE SCHOOL  
SPEED TABLE

Title  
CONSULTATION PLAN

Scale @ A3	AS ABOVE				
Drawn	KHU	Checked	JS	Approved	
Date	May 19	Date	June 19	Date	
Dwg No.	T414	Scheme	- 215 -	Number	01
				Rev	R1