



Acad Ref: T1NS Schemes\T001-General\335 - Electric Vehicle Charge Points\5 - Docs & Dwg\Drawings\Frampton\T001-335-005 Coalpit Heath TRO.dwg - Plotted by oms on Dec 13, 2021 - 4:46pm

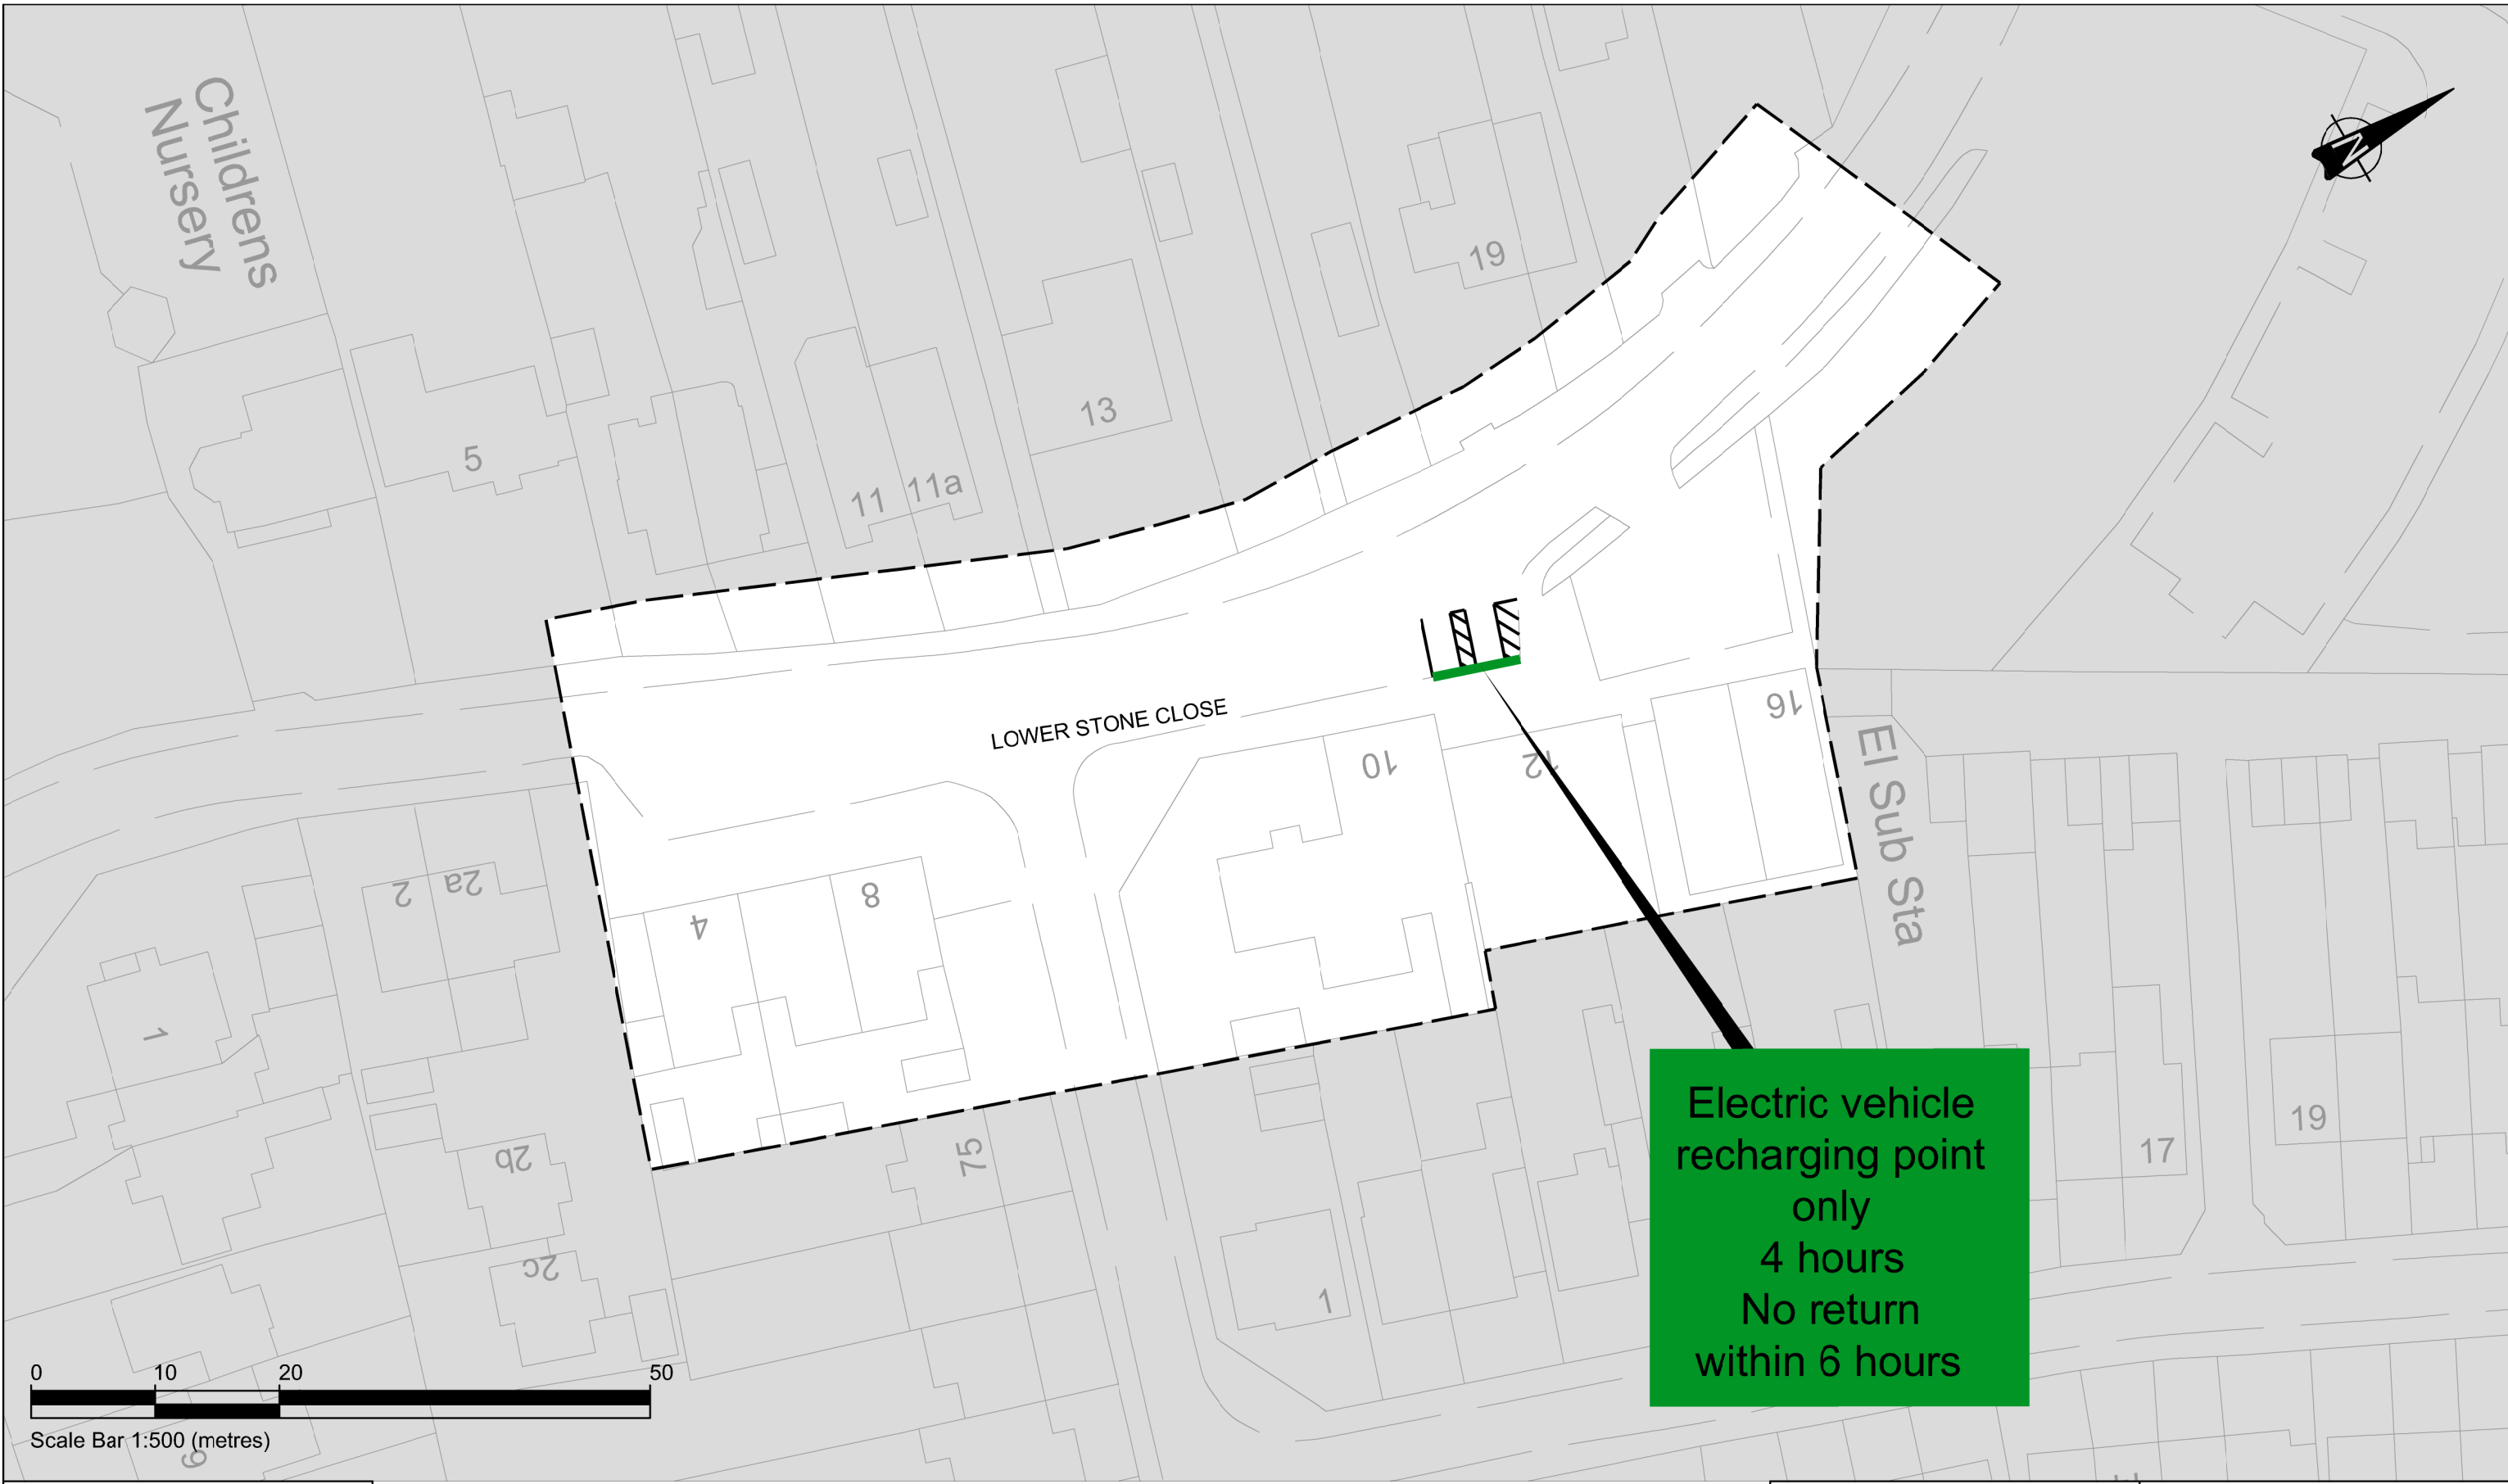

Electric vehicle recharging point only 4 hours No return within 6 hours

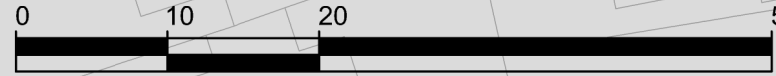

Scale Bar 1:500 (metres)

ORDNANCE SURVEY			
© Crown copyright and database rights 2021 Ordnance Survey 100023410. This map has been provided for this scheme consultation and must not be used for any other purpose. Only one paper copy may be made for your own use.			
Rev	Description	Drawn	App'd

TRAFFIC ORDER KEY	
	Electric vehicle recharging parking place
	Traffic Order Boundary

CONSULTATION


South Gloucestershire Council
 DEPARTMENT OF ENVIRONMENT AND COMMUNITY SERVICES
 DIRECTOR Nigel Riglar
STREETCARE TRANSPORT & WASTE
 PO Box 1954
 Bristol, BS37 0DD
 Telephone: 01454 868 000
 Email: TransportServices@southglos.gov.uk

Project		Go Ultra Low West EV Charging Station Coalpit Heath			
Title		Lower Stone Close TRO Drawing			
Scale @ A3	1:500				
Drawn	OM	Checked	MS	Approved	DC
Date	Dec.21	Date	Dec.21	Date	Dec.21
Dwg No.	T001	Scheme	335	Number	FC005
				Rev	-